



"C"

LOFT FLOOR PLAN
SCALE: 1/4" = 1'-0"

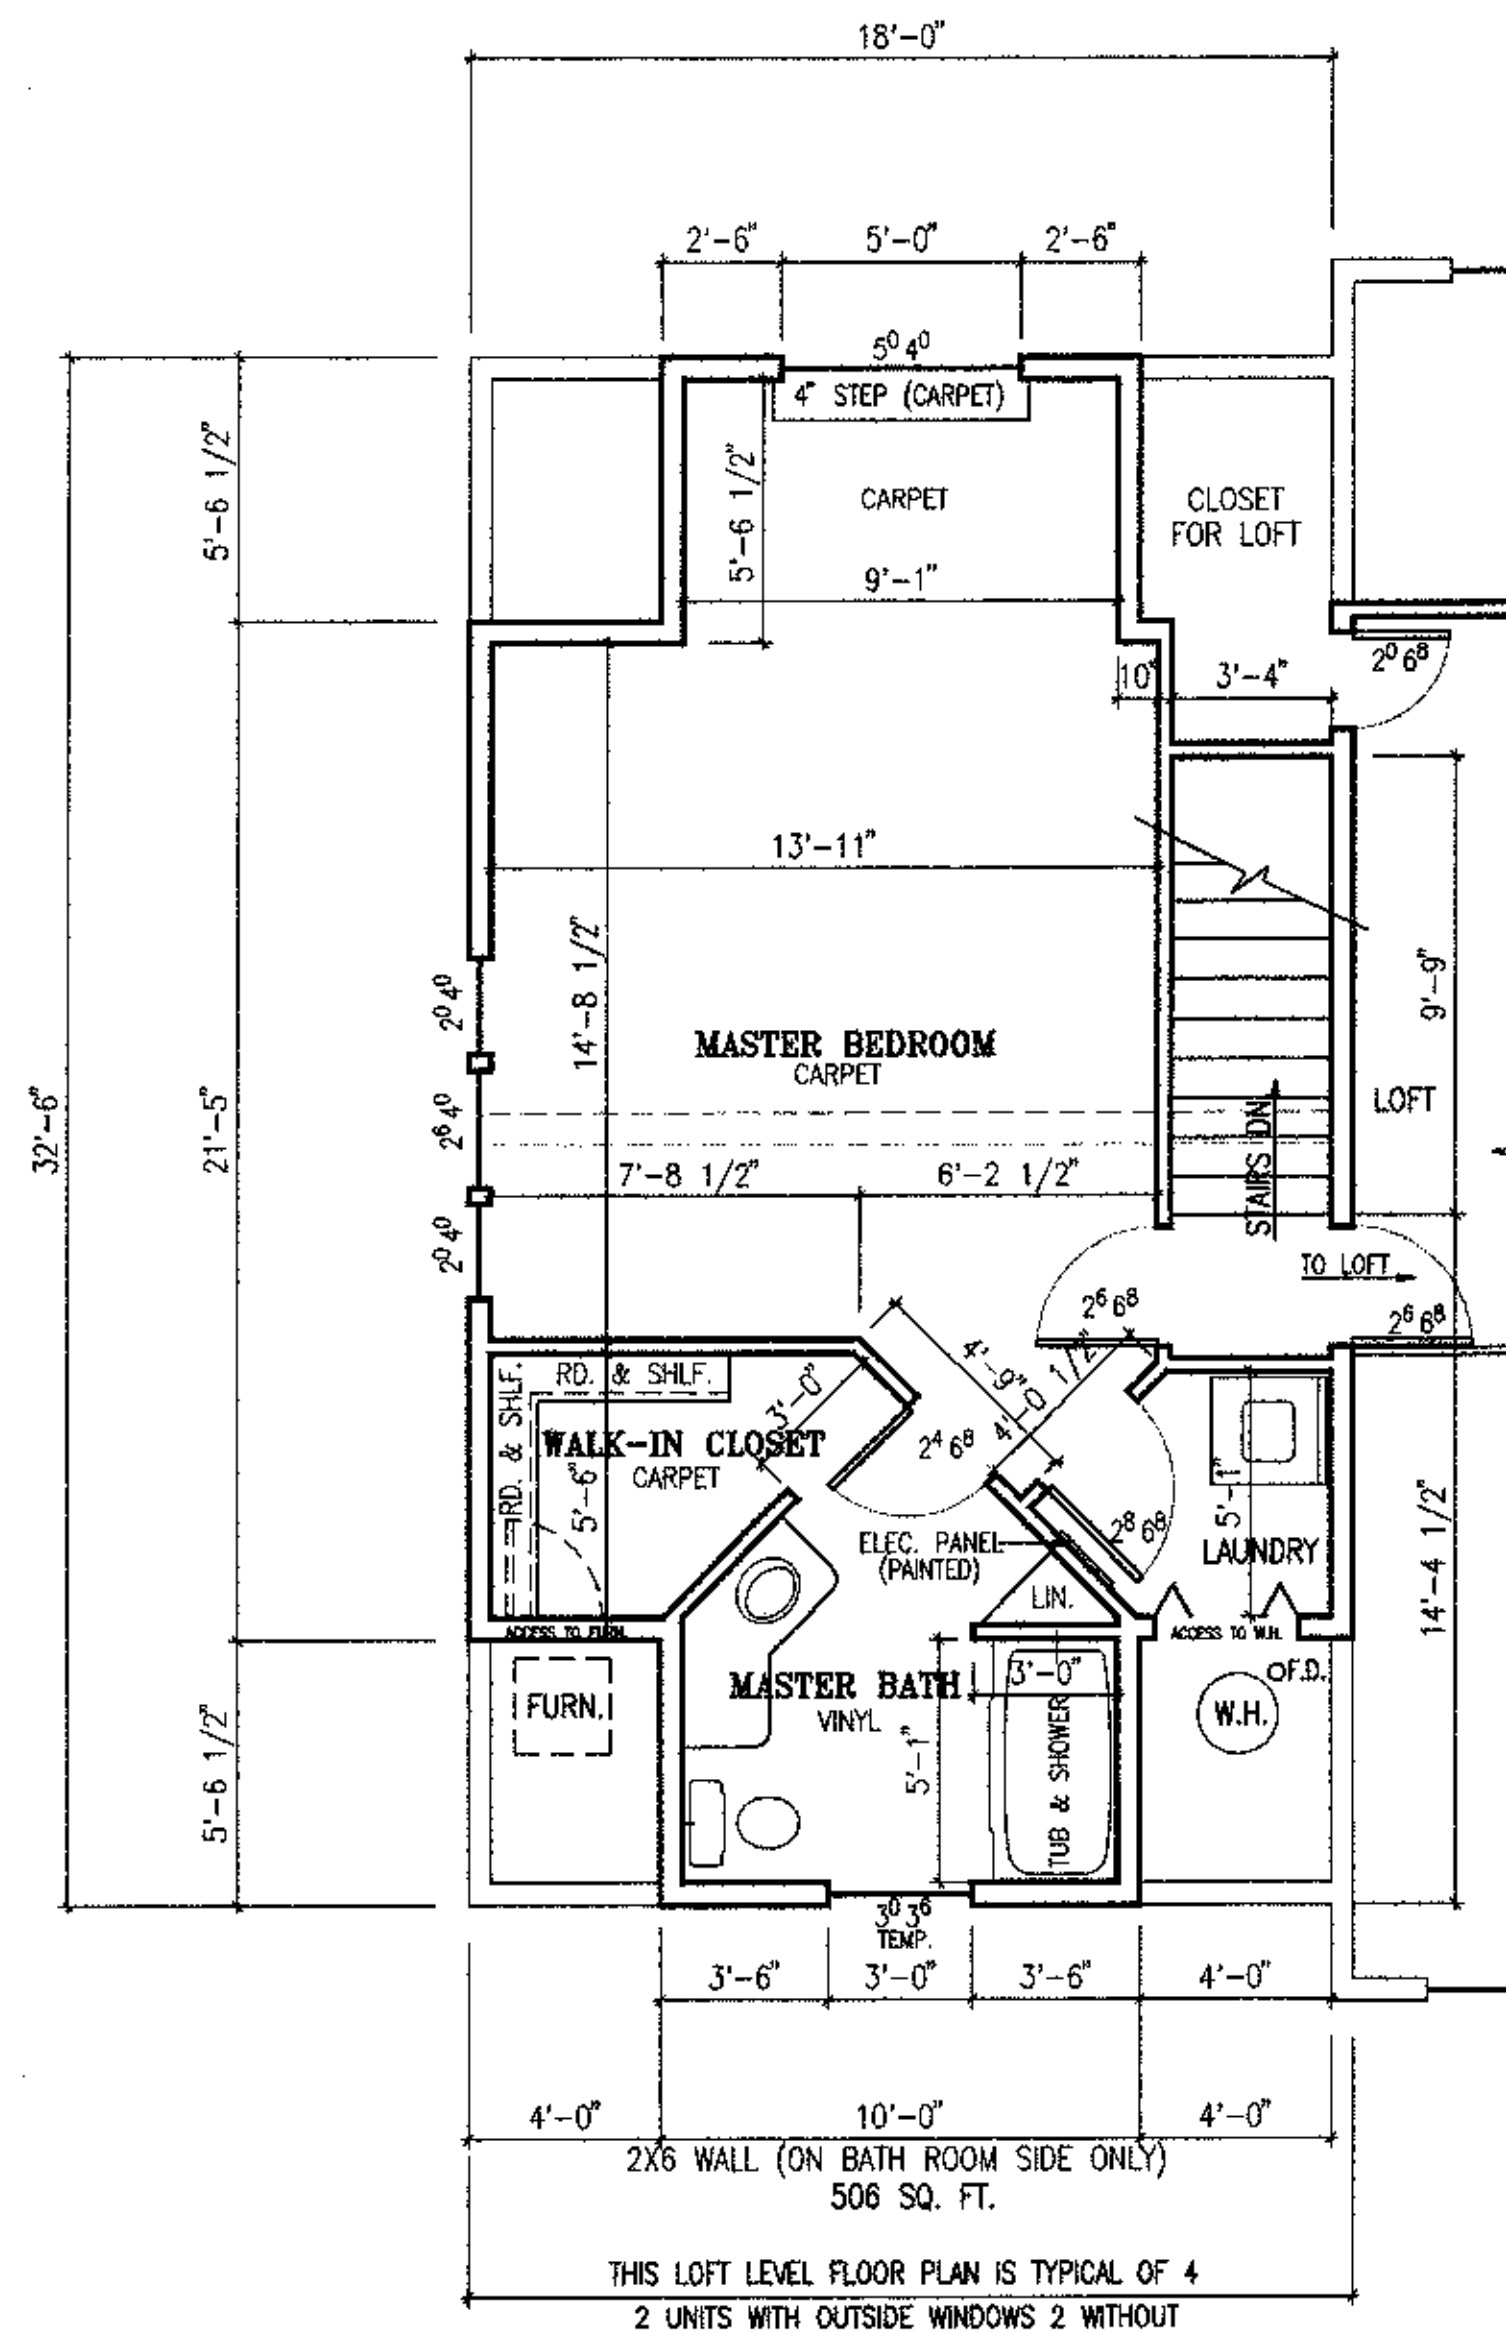

"B"

LOFT FLOOR PLAN
SCALE: 1/4" = 1'-0"

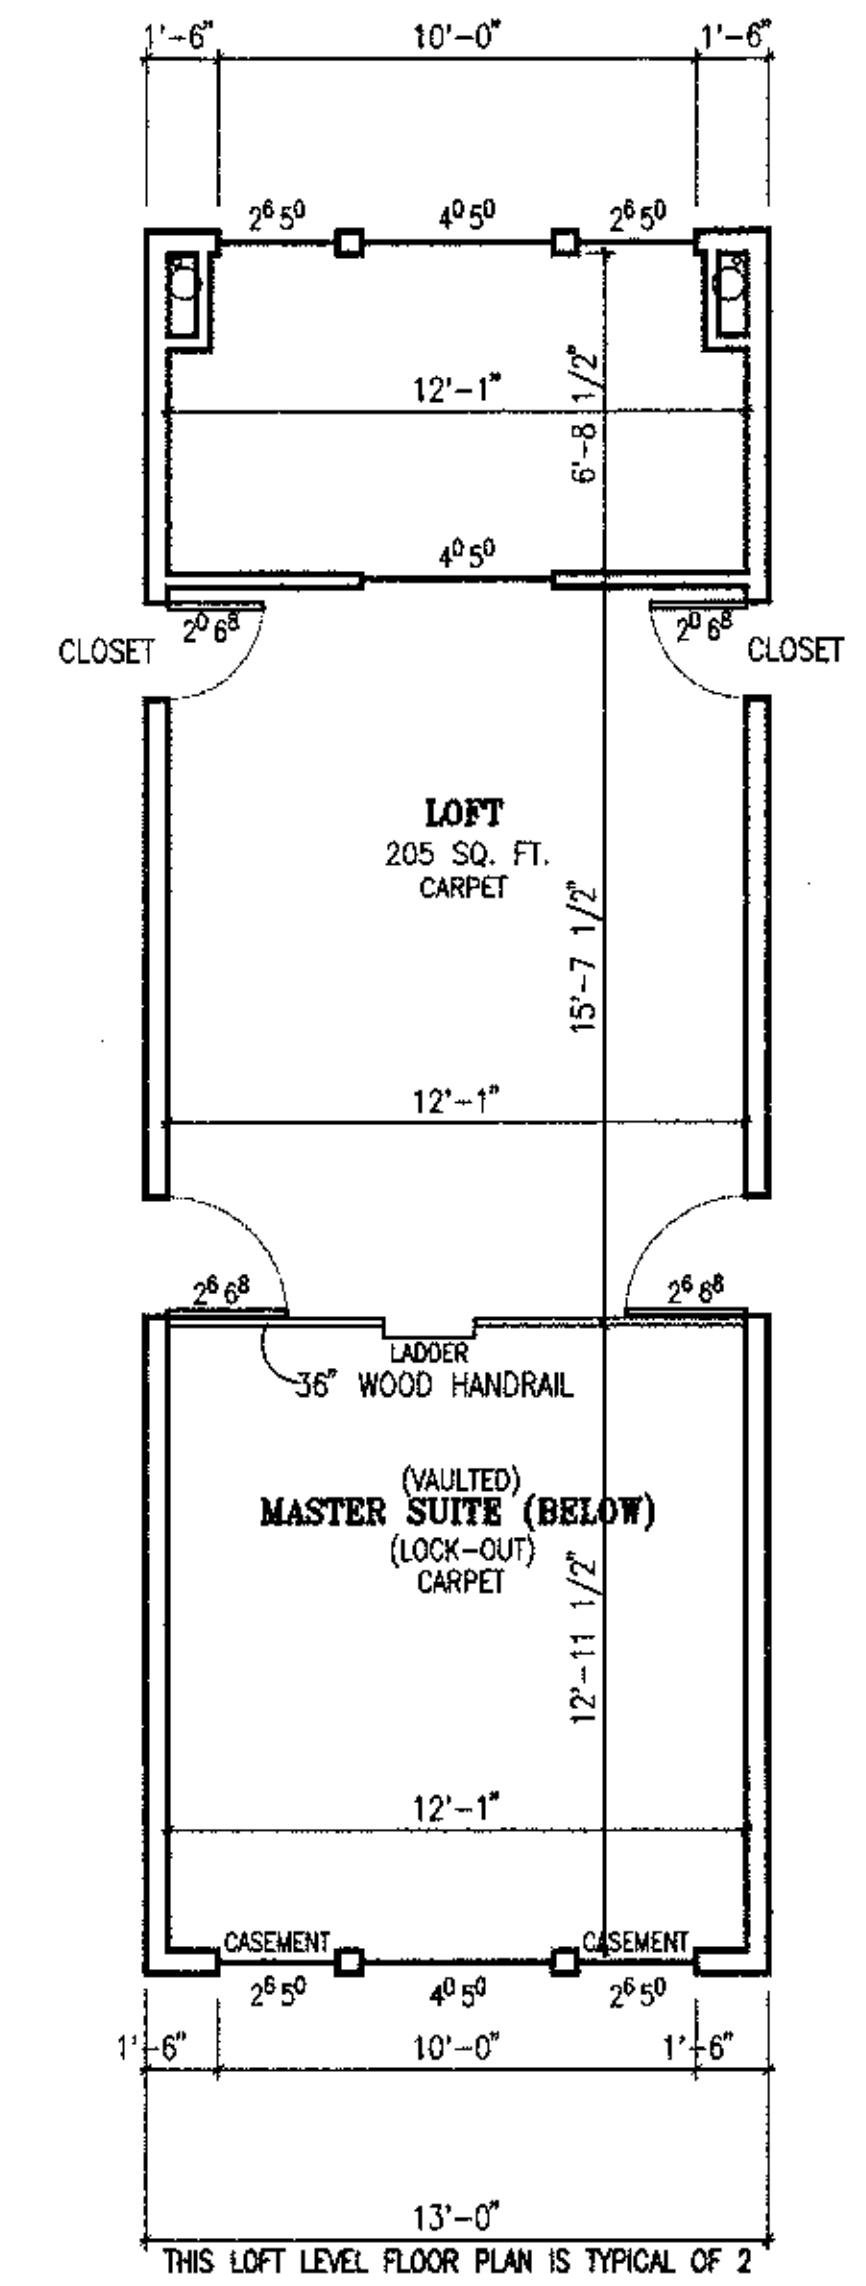

"A"

LOFT ABOVE MASTER
SCALE: 1/4" = 1'-0"

ALL FOOTINGS, BEAMS, HEADERS
& STRUCTURE TO BE DESIGNED
AND CALCULATED BY LICENSED
STRUCTURAL ENGINEER, REFER
TO STRUCTURAL DRAWINGS

LOFT FLOOR PLANS		6
RIDGELINE DESIGN architects	date 10-6-04 job no 04-46 project MOOSE HOLLOW Eden UT	
2485 Grant Ave. suite 105 Ogden, UT 84401 Phone 801-621-1493 Fax 801-621-1494		